


F.A.P.	SECTION	COUNTY	TOTAL SHEETS	SHEET NO.
614	(*)	MORGAN	200	125
STA.		TO STA.		
FED. ROAD DIST. NO.	ILLINOIS	FED. AID	PROJECT	
(*) 147(RS-5, B-1, B-2)				92656

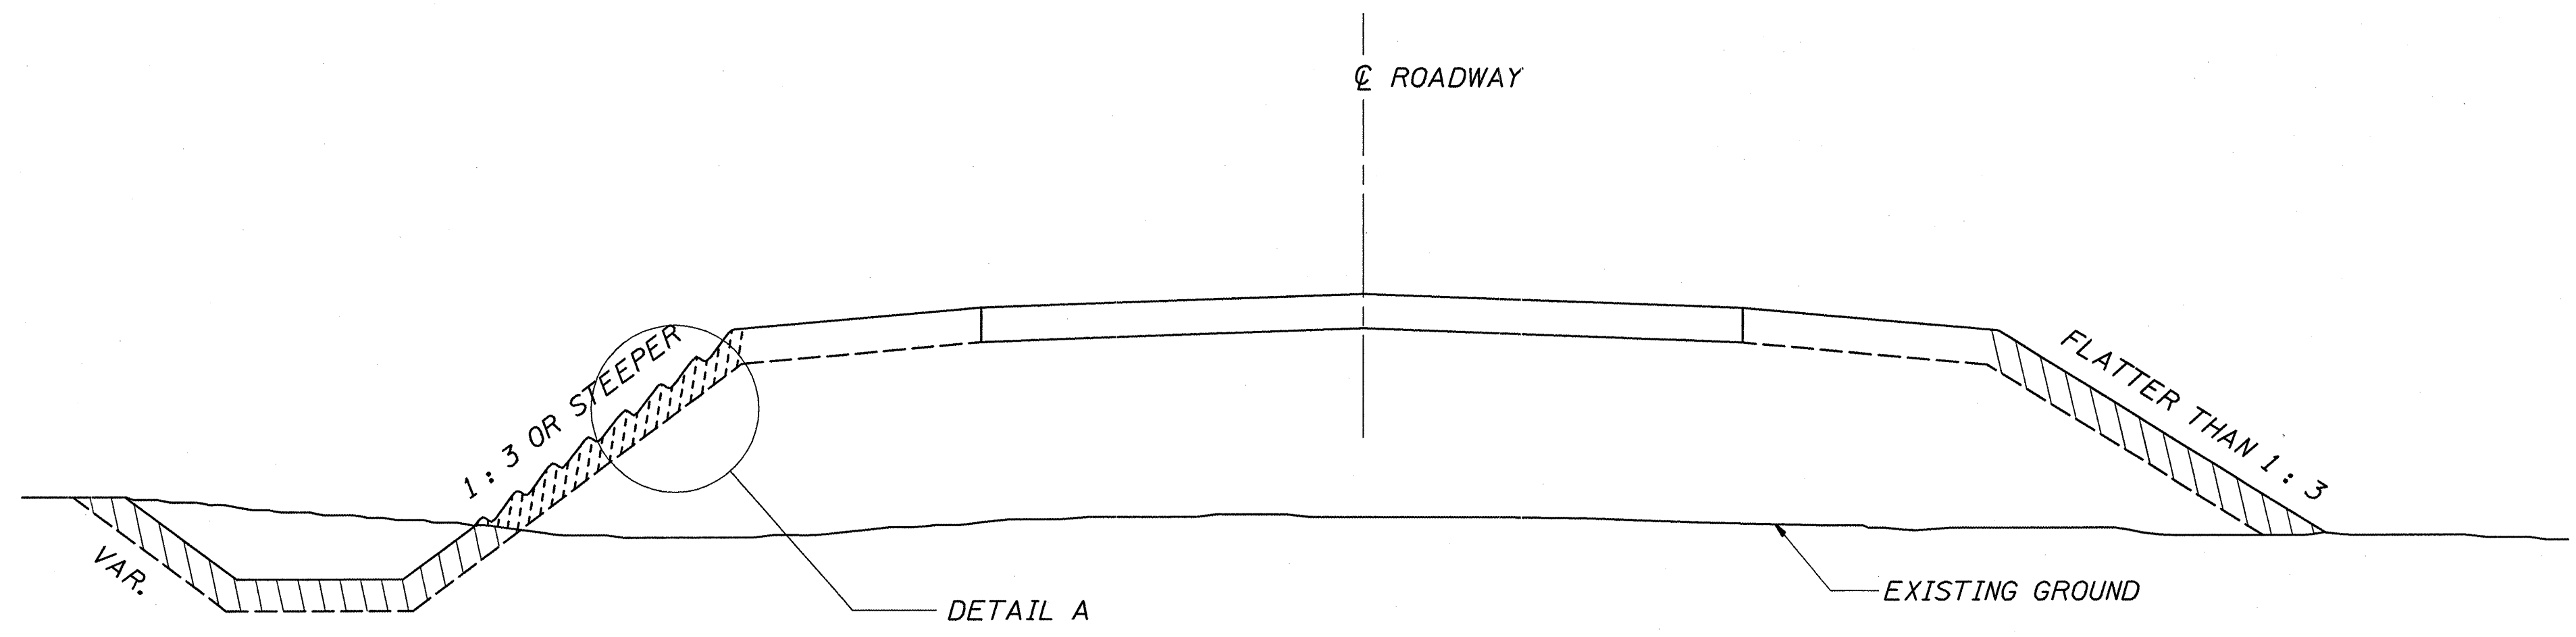


SEEDING DETAIL

NOTES:

AREAS WHERE THE SLOPE HEIGHTS EXCEED 1.5 m (5') IN DEPTH AND THE SLOPES ARE 1 : 3 OR STEEPER, THE SLOPES SHALL BE PLOWED WITH 150 mm (6") DEEP TRENCHES APPROXIMATELY 900 mm (3') ON CENTER PARALLEL TO THE CONTOUR LINES OF THE CUT OR FILL AND SEEDED WITH CLASS 2 AND 4 MIXTURE. MULCH IN THESE AREAS SHALL BE DONE IN ACCORDANCE WITH METHOD 1.



ALL OTHER AREAS DISTURBED WITHIN THE RIGHT-OF-WAY OR CONSTRUCTION LIMITS SHALL BE SEEDED WITH CLASS 2 AND 4 SEEDING AND MULCH IN ACCORDANCE WITH METHOD 2, PROCEDURE 2 AS SPECIFIED IN ARTICLE 251.03(b) OF THE STANDARD SPECIFICATIONS.

ALL DIMENSIONS ARE IN MILLIMETERS (INCHES) UNLESS OTHERWISE SHOWN

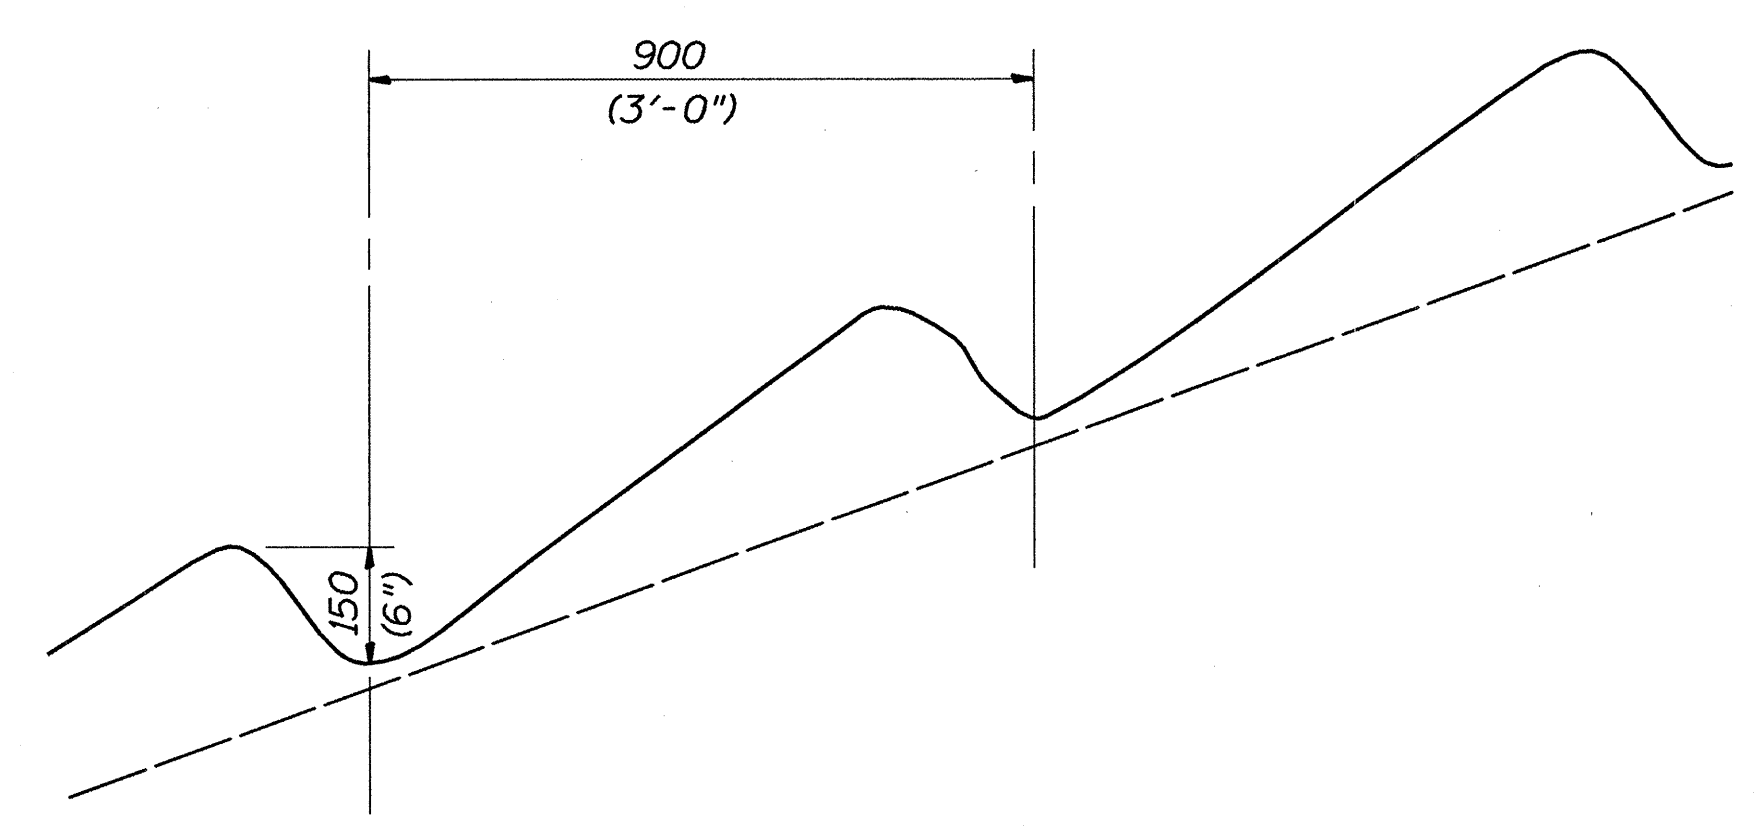

DETAIL A

LEGEND

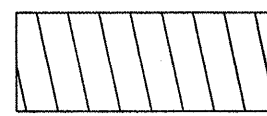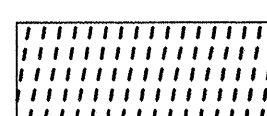-  CLASS 2 AND 4 SEEDING
MULCH METHOD 2 (SEE NOTES)
-  CLASS 2 AND 4 SEEDING
MULCH METHOD 1 (SEE NOTES)

REVISIONS		ILLINOIS DEPARTMENT OF TRANSPORTATION
NAME	DATE	
JCN	2/19/03	